
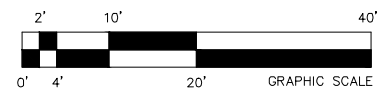
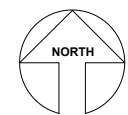


EGAN CLASSROOM WING - SECOND FLOOR

Building No.: JS-126

FEBRUARY 2011

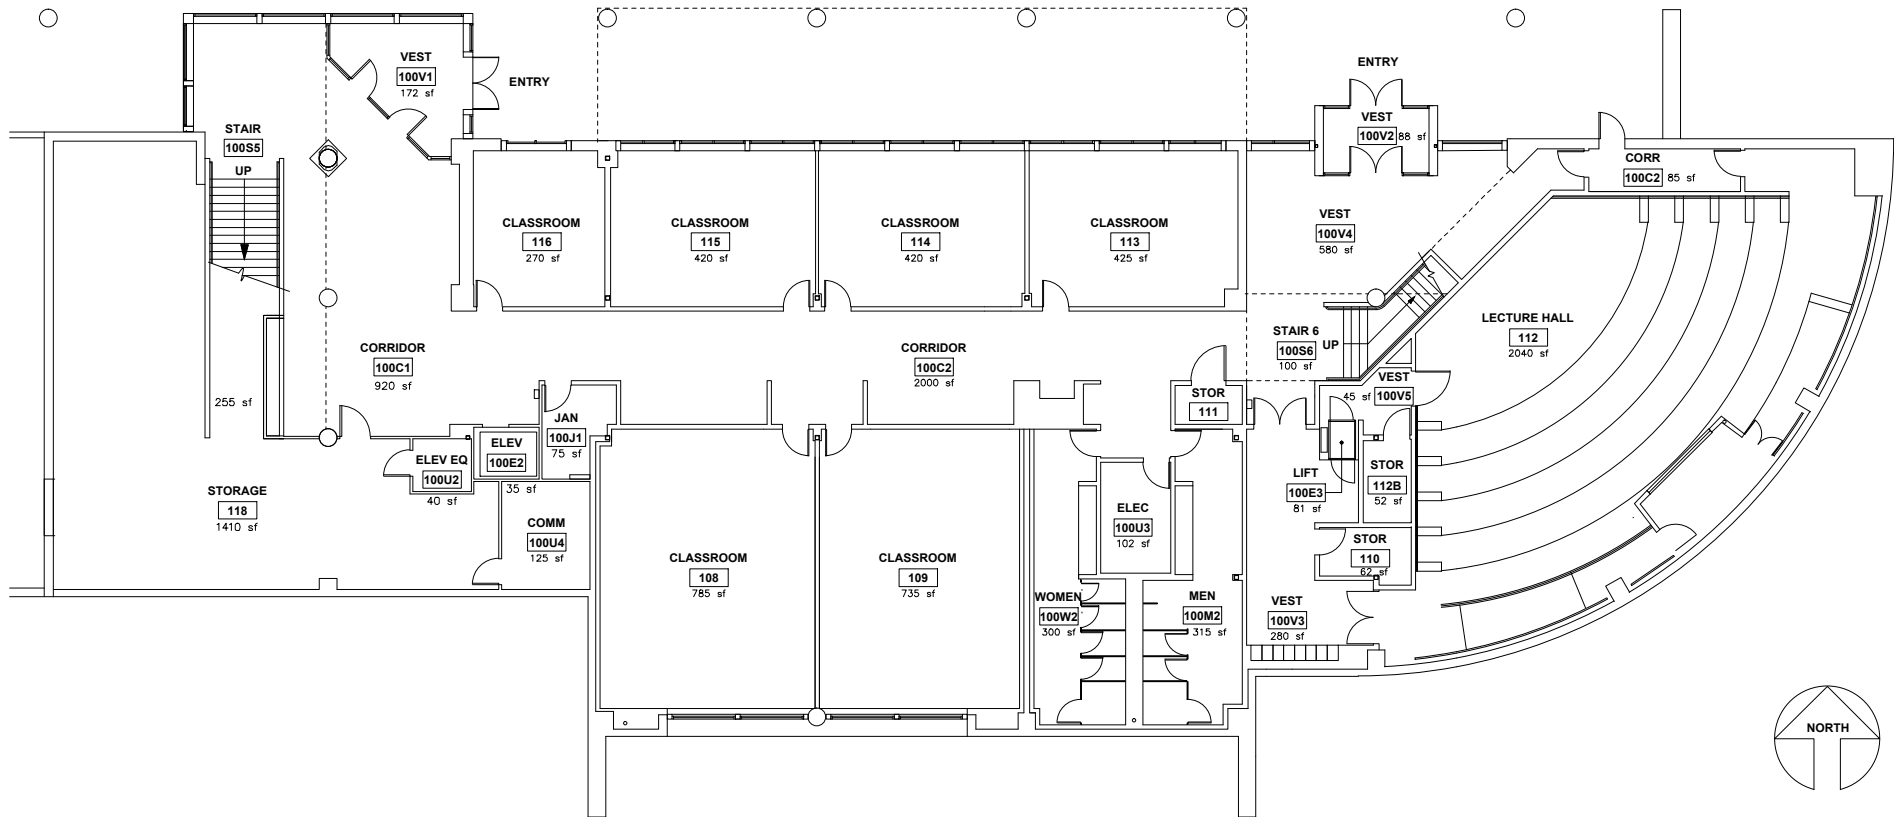

EGAN CLASSROOM WING - FIRST FLOOR

Building No.: JS-126

FEBRUARY 2011